


CITY OF EAST GRAND FORKS, MINNESOTA 2018 MISCELLANEOUS ELECTRICAL DISTRIBUTION CONSTRUCTION PROJECT MAP

I HEREBY CERTIFY THAT THIS PLAN, SPECIFICATION, OR REPORT
WAS PREPARED BY ME OR UNDER MY DIRECT SUPERVISION AND
IN ACCORDANCE WITH THE PROFESSIONAL ENGINEER UNDER
THE LAWS OF THE STATE OF

DATE	SCALE	DRAWN BY	CHECKED BY:	JOB NUMBER	DATE	REVISIONS DESCRIPTION	BY
2/7/2018	NONE	DDA	THP	070750032.000			

2018 MISC PROJECTS
FOR THE CITY OF
EAST GRAND FORKS, MINNESOTA
COVER SHEET

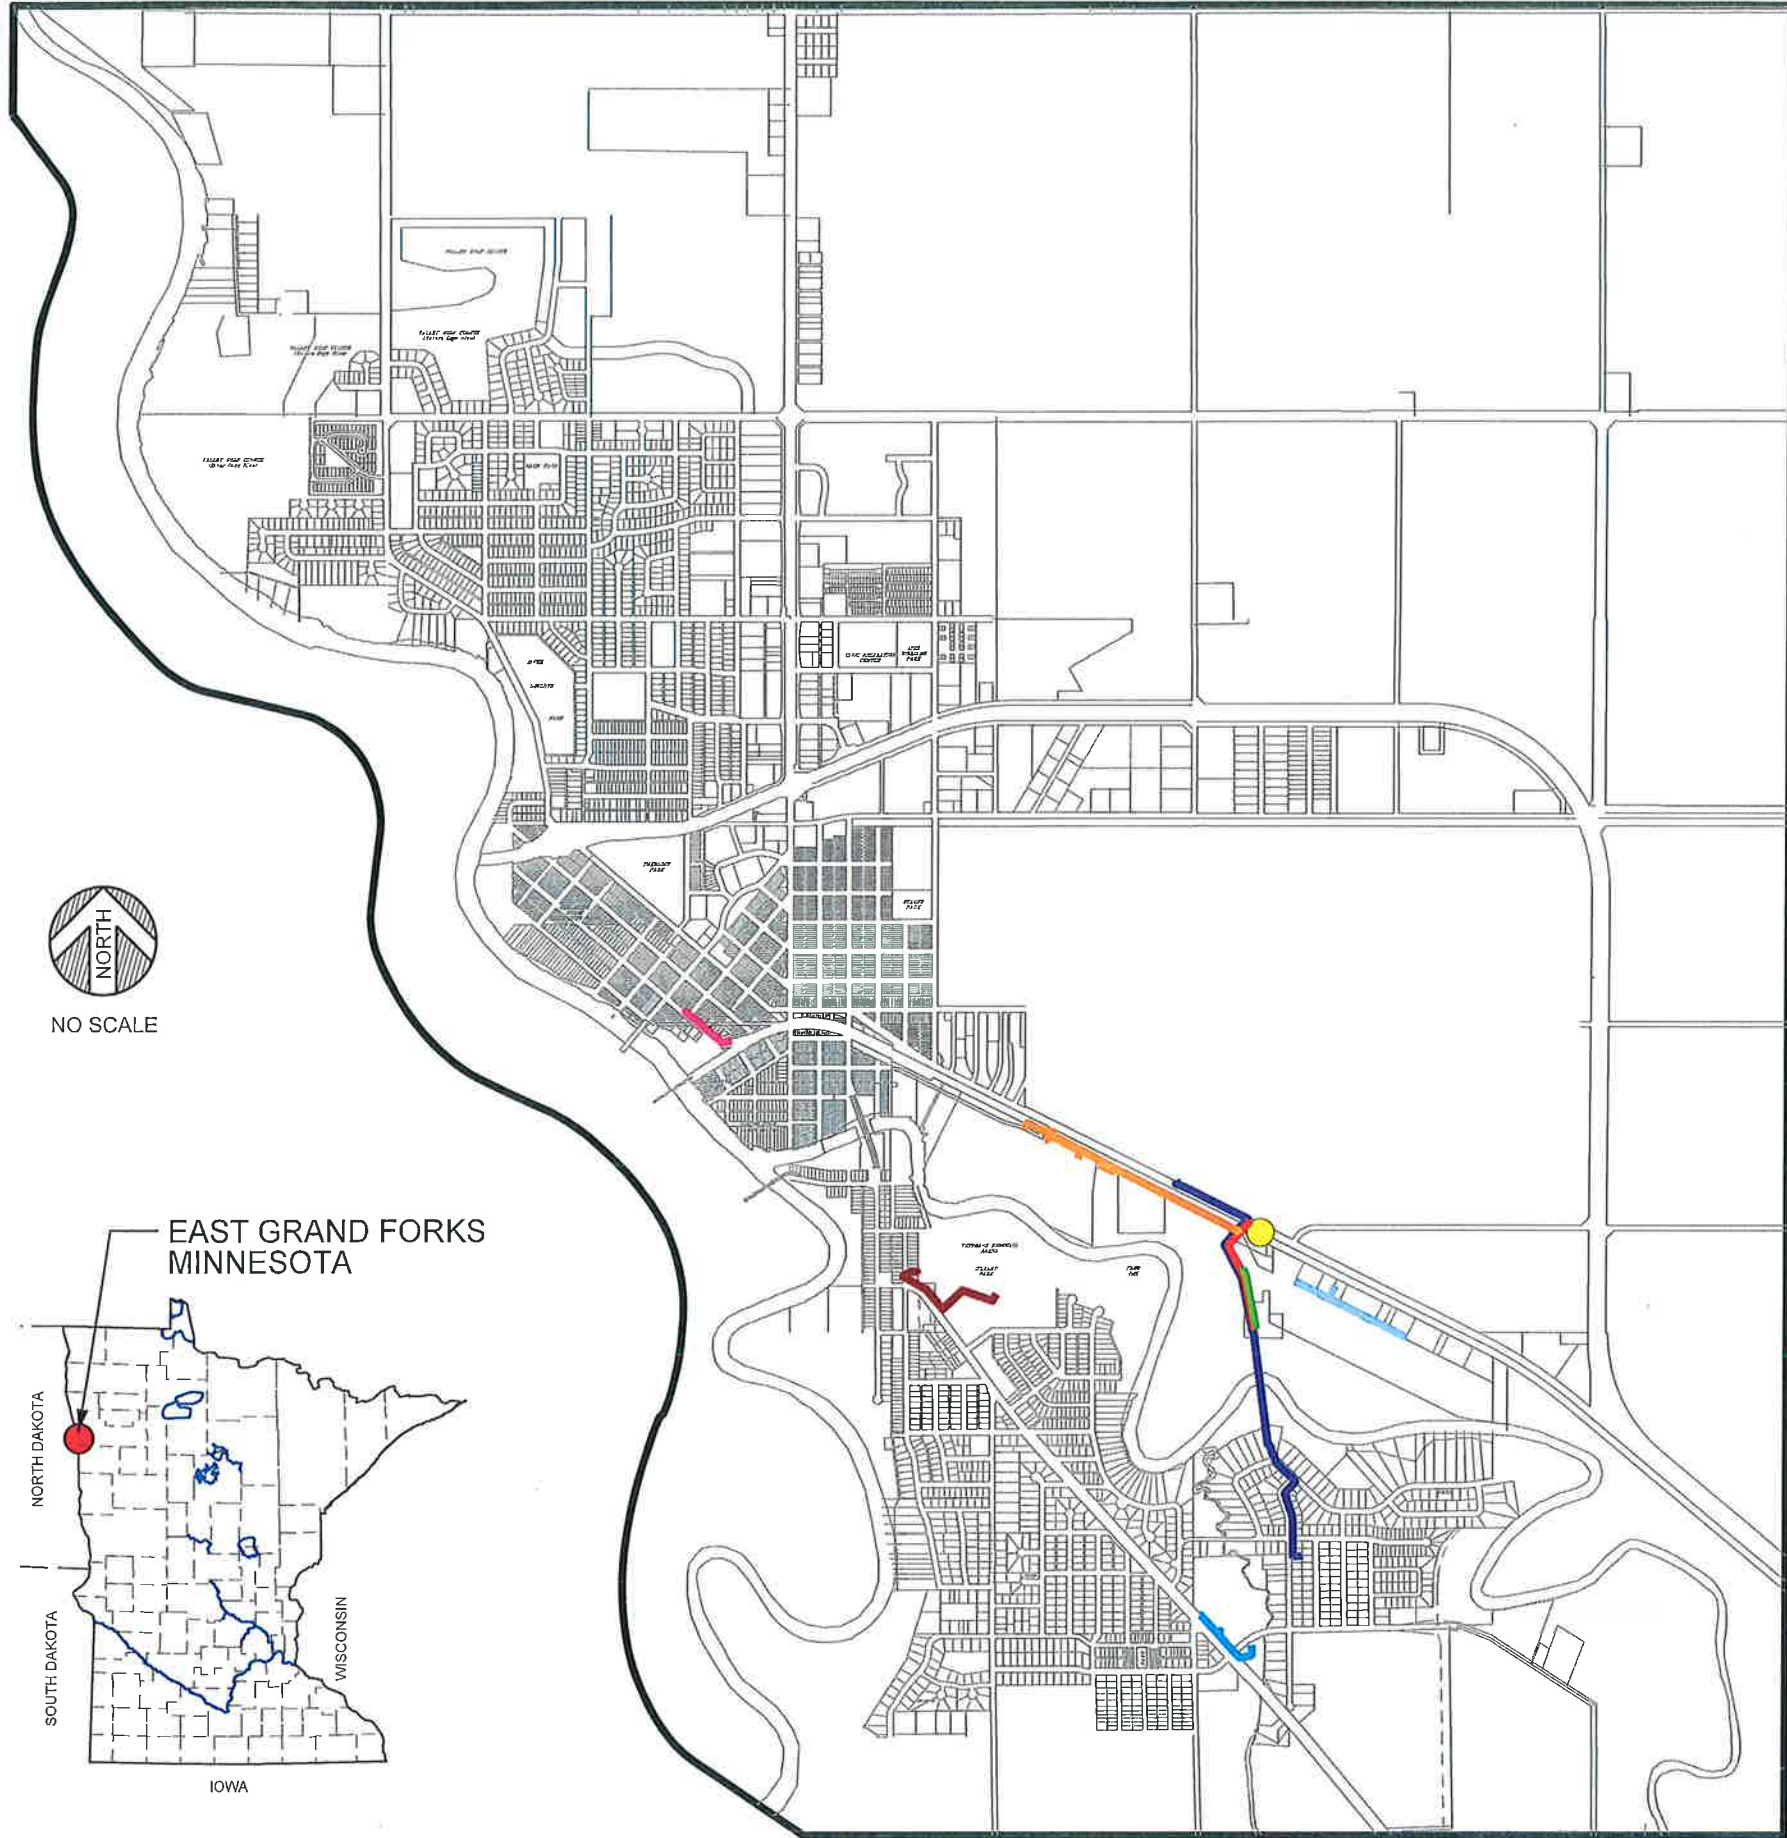

LEGEND

- FIBER - SWITCH NO.102 TO RIVER CROSSING
- FIBER - VFW ARENA TO FIRE STATION NO.2
- FIBER - ACS BEET FREEZE METERING TO SANITARY LIFT NO.8
- ELEC. - COULEE VIEW ADDITION
- ELEC. - SWITCH NO.102 TO SWITCH NO.40
- ELEC. - PORTA-MIX CABLE REPLACEMENT
- ELEC. - CABLE REPLACEMENT SOUTH OF SWITCH NO.40
- ELEC. - POTATO ROW OH TO URD CONVERSION
- ELEC. - CABELA'S CABLE REPLACEMENT



NO SCALE

